#### REQUEST FOR MODIFIED FEASIBILITY STUDY

# REGARDING THE INCORPORATION OF A NEW TOWN IN IRON COUNTY, UTAH, WITH THE PROPOSED NAME OF RIDDERMARK.

4/8/2024

THE FOLLOWING PETITION SPONSORS RESPECTFULLY REQUEST A MODIFIED FEASIBILITY STUDY FROM THE OFFICE OF THE LEUTINENT GOVERNOR OF THE STATE OF UTAH:

- Eric Atkin, Sponsor, 5510 N 2300 W, Cedar City, UT 84721
- Tara Carling, Sponsor, 2522 W 5550 N, Cedar City, UT 84721
- Symbria Patterson, Sponsor, 2322 W 4375 N, Cedar City, UT 84721
- Karina Rigtrup, Sponsor, 5530 N 2300 W, Cedar City, UT 84721
- Nancy Bevacco, Sponsor, 5628 N 2300 W, Cedar City, UT 84721

### **CONTACT SPONSOR:**

Casey Anderson, 4828 N 2350 W, Cedar City, UT 84721

If, this format of sponsors is not permitted and only five sponsors are permitted, then Eric Atkin shall be listed as the contact sponsor and Casey Anderson shall be removed.

Lt. Governor's Office,

with legal description are included. We request a feasibility study be conducted for the proposed Incorporation of a new town in Iron County, Utah. The signers and proposed plat map

Karina Rightup	Sandy Heavehamp	North Dollarson	Eric Atkin	Many Busses	Timtratt	Joshua Maher	Albert (AJ) Kleinman	Name
5530 N 2300 W Cedar City, UT 84721	Crolar City, UT 84721 435764-8591	1837 No. 2350 W 902466-1292	5510 N 2300 W	5628 H. 2300 W.	435 ABY 524 HOW 005T, DU 7645	5082 N 2300 W COUNTY 435 830 3726	5077 N 1700 W. CELON CITY 435-592-2827	Mailing Address
253-394-6340	435764-8591	702-466-1292	801-210-0123	909-560-518	435 480802	435 836 3736	435-552-2847	Phone
N	21	ν\	8.6	10	550	4,25	6,17	Acreage
des	yes		<	1		-	xes xes	Sponsor
10/5/23				82/2/01	ハナーナン	Ecot-18.8	3-30-2022	Signature and Date

# Lt. Governor's Office,


with legal description are included. We request a feasibility study be conducted for the proposed Incorporation of a new town in Iron County, Utah. The signers and proposed plat map

Sink Pathwison	Muthew (Tara Carling)	ENC APRIM	Jaa Ruch	Doug Catton Emmit Gusty	CASEY ANDERSON	Name
4315-WATH 2323 WATH 1375 WATH	ESZEN SSSEN COMERCIA, UT 847EI	5726 N 17000	5757 N 1700 W 5753 N 1700 W	5123 N. 1700 W. Coda, C:+4, UT843 SEMA UT 5507 1710 CEMECIA	4828 N. 2350 W. Cedar Cty, UT 84721	Mailing Address
435-845- 6792 435-704-	(435)867-524-889	435.5524693 801-210-02-3	259-500-3509 <	UT 8431 619-301-1561 S	435-215-9001	Phone
	5.13	20	40	5.0ac,	,52	Acreage
<	laren l					Sponsor
3/28/22	3/24/22			LE SEE	3/23/22	Signature and Date

Lt. Governor's Office,

We request a feasibility study be conducted for the proposed Incorporation of a new town in Iron County, Utah. The signers and proposed plat map with legal description are included.

				Timitratt	Joshua Maher	Albert (AS) Kleinman	Name
				5436 WE 524 HOUN DOST, DUS 200 250	5082 N 3300 W Cedrat	5077N 1700W, CEDORCHY	Mailing Address
				435 MR 7817	1628 836 3131	(135-552-284)	Phone
				5,50	4,35	6.17	Acreage
					~	yes Yes	Sponsor
				4-1-22	3.31-2003	3.30-2022	Signature and Date

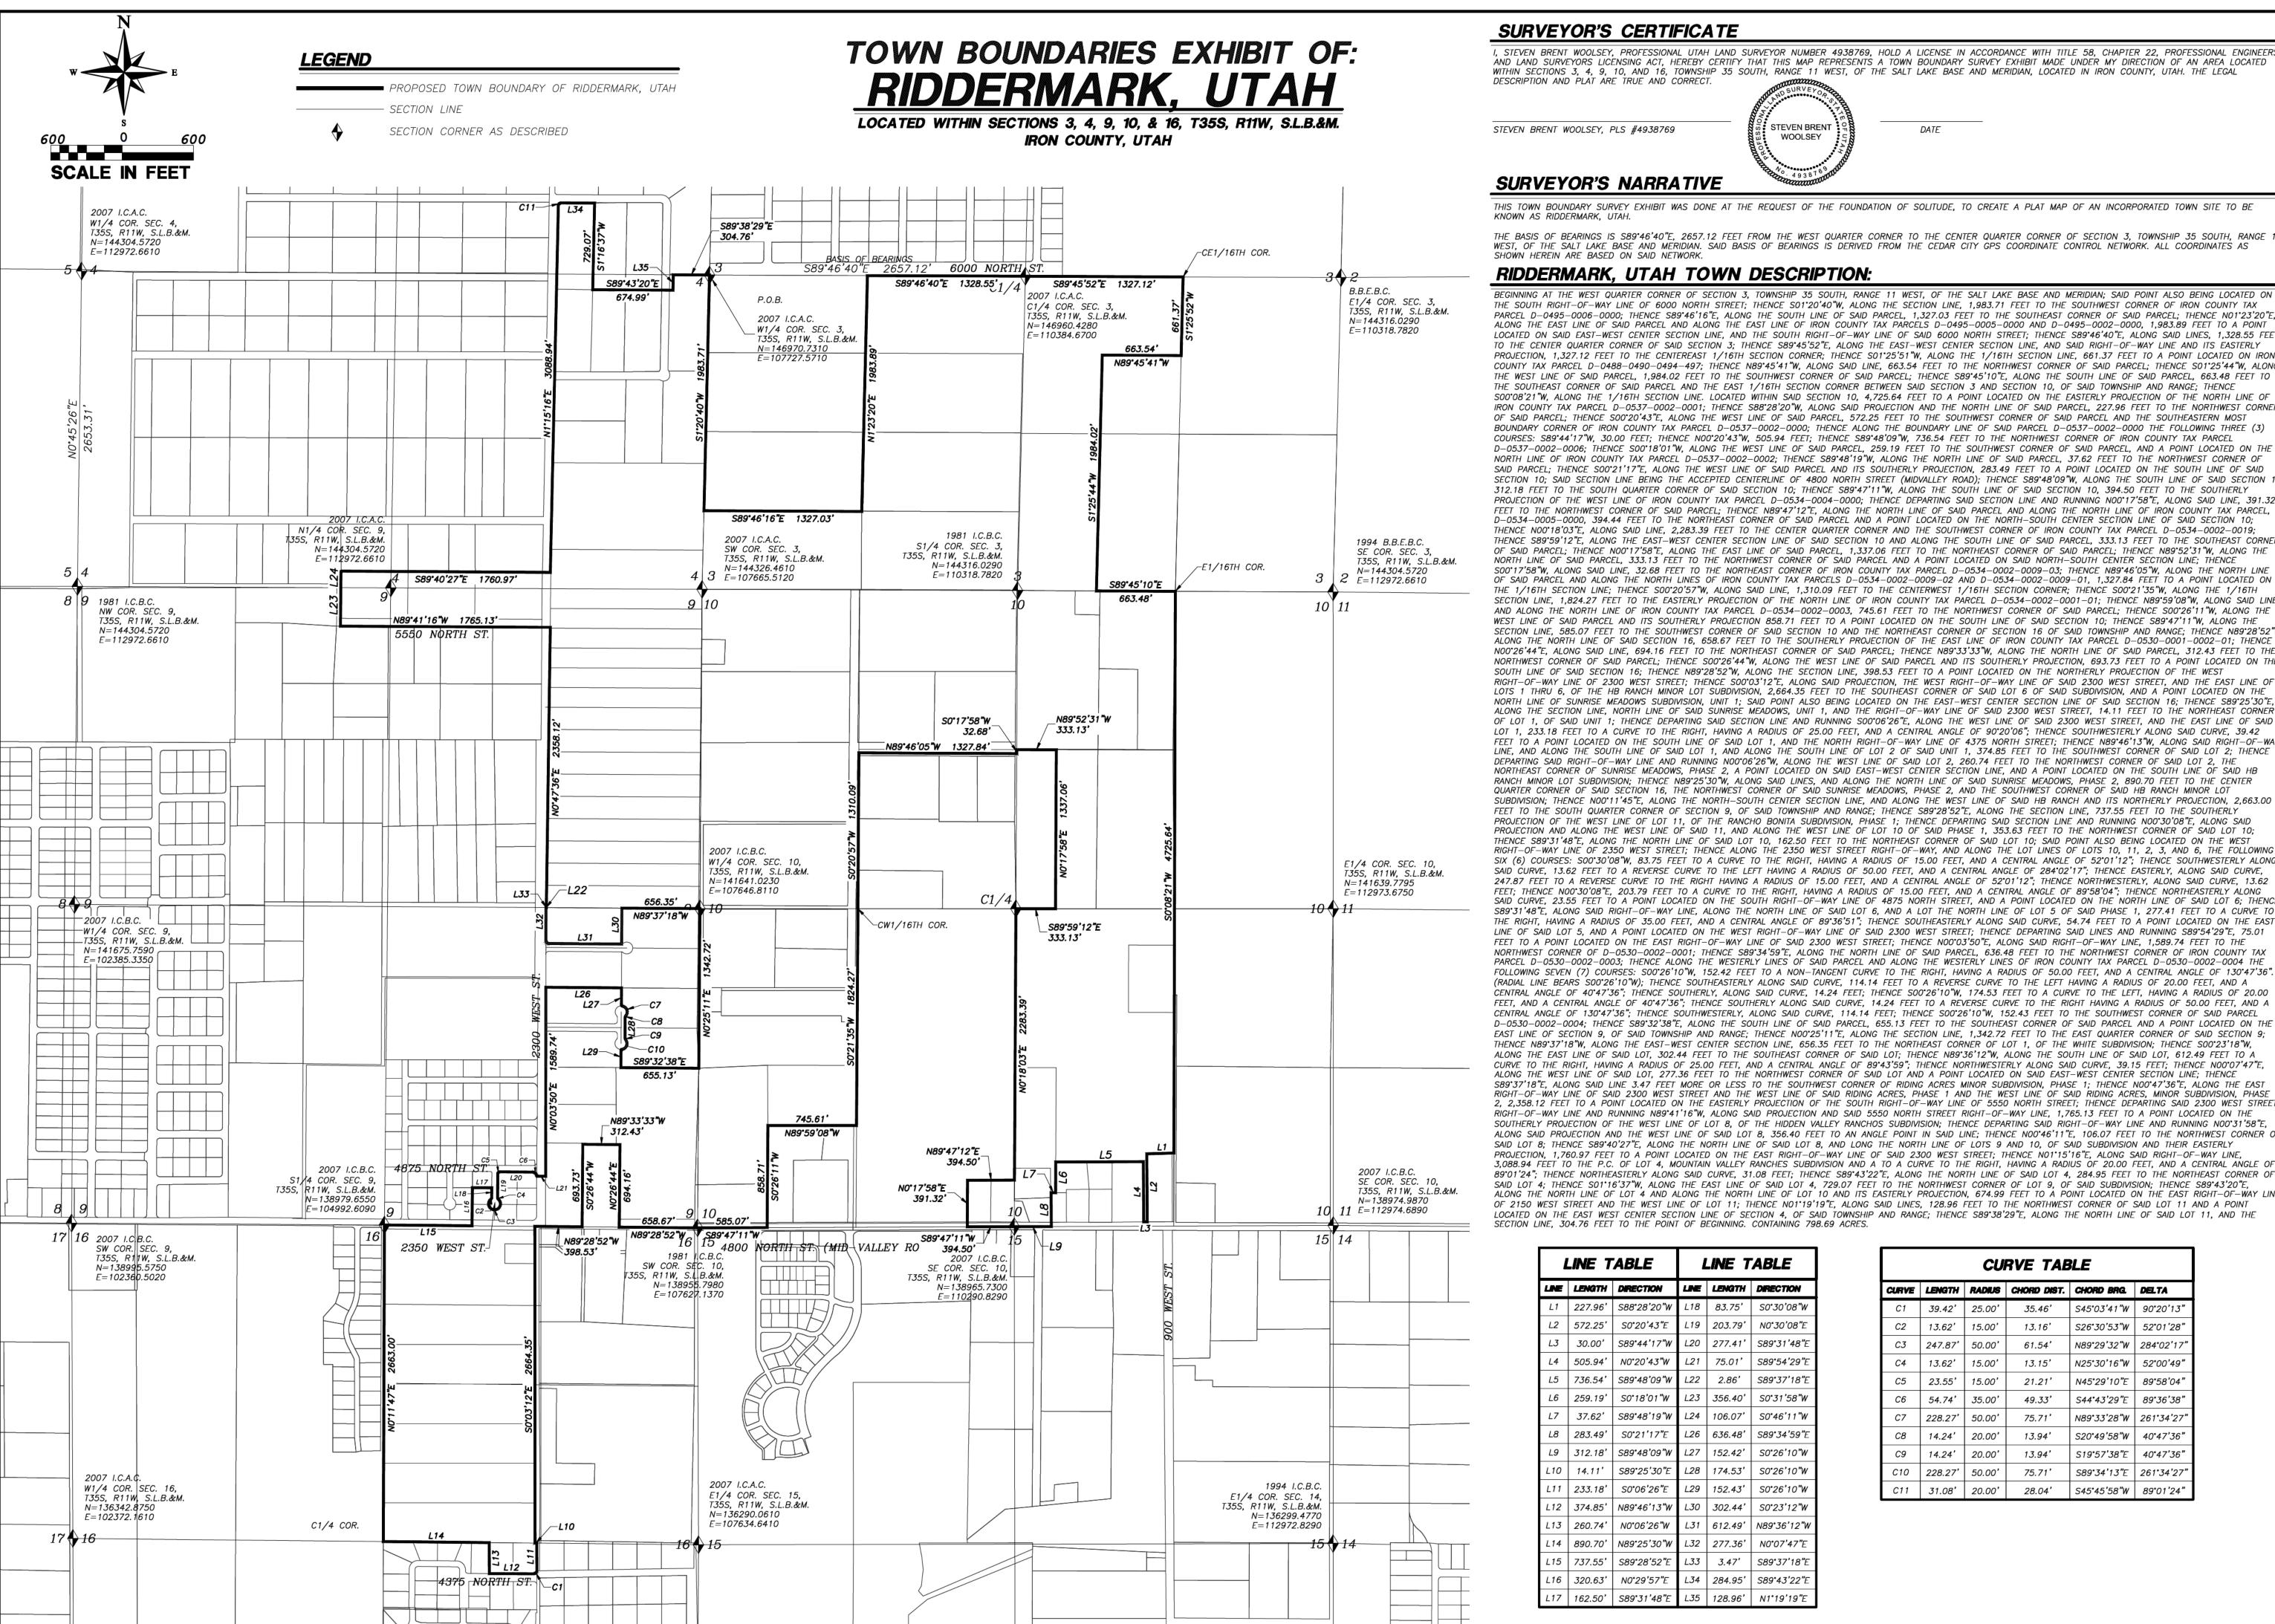

### SURVEYOR'S CERTIFICATE

I, STEVEN BRENT WOOLSEY, PROFESSIONAL UTAH LAND SURVEYOR NUMBER 4938769, HOLD A LICENSE IN ACCORDANCE WITH TITLE 58, CHAPTER 22, PROFESSIONAL ENGINEERS AND LAND SURVEYORS LICENSING ACT, HEREBY CERTIFY THAT THIS MAP REPRESENTS A TOWN BOUNDARY SURVEY EXHIBIT MADE UNDER MY DIRECTION OF AN AREA LOCATED WITHIN SECTIONS 3, 4, 9, 10, AND 16, TOWNSHIP 35 SOUTH, RANGE 11 WEST, OF THE SALT LAKE BASE AND MERIDIAN, LOCATED IN IRON COUNTY, UTAH. THE LEGAL DESCRIPTION AND PLAT ARE TRUE AND CORRECT.

STEVEN BRENT WOOLSEY, PLS #4938769

STEVEN BRENT WOOLSEY

## SURVEYOR'S NARRATIVE

THIS TOWN BOUNDARY SURVEY EXHIBIT WAS DONE AT THE REQUEST OF THE FOUNDATION OF SOLITUDE, TO CREATE A PLAT MAP OF AN INCORPORATED TOWN SITE TO BE KNOWN AS RIDDERMARK, UTAH

THE BASIS OF BEARINGS IS \$89°46'40"E, 2657.12 FEET FROM THE WEST QUARTER CORNER TO THE CENTER QUARTER CORNER OF SECTION 3, TOWNSHIP 35 SOUTH, RANGE 11 WEST, OF THE SALT LAKE BASE AND MERIDIAN. SAID BASIS OF BEARINGS IS DERIVED FROM THE CEDAR CITY GPS COORDINATE CONTROL NETWORK. ALL COORDINATES AS SHOWN HEREIN ARE BASED ON SAID NETWORK.

## RIDDERMARK, UTAH TOWN DESCRIPTION:

ALONG THE EAST LINE OF SAID PARCEL AND ALONG THE EAST LINE OF IRON COUNTY TAX PARCELS D-0495-0005-0000 AND D-0495-0002-0000, 1,983.89 FEET TO A POINT LOCATED ON SAID EAST-WEST CENTER SECTION LINE, AND THE SOUTH RIGHT-OF-WAY LINE OF SAID 6000 NORTH STREET; THENCE S89°46'40"E, ALONG SAID LINES, 1,328.55 FEET TO THE CENTER QUARTER CORNER OF SAID SECTION 3; THENCE S89°45'52"E, ALONG THE EAST-WEST CENTER SECTION LINE, AND SAID RIGHT-OF-WAY LINE AND ITS EASTERLY PROJECTION, 1.327.12 FEET TO THE CENTEREAST 1/16TH SECTION CORNER: THENCE S01°25'51"W. ALONG THE 1/16TH SECTION LINE, 661.37 FEET TO A POINT LOCATED ON IRON COUNTY TAX PARCEL D-0488-0490-0494-497; THENCE N89°45'41"W, ALONG SAID LINE, 663.54 FEET TO THE NORTHWEST CORNER OF SAID PARCEL; THENCE S01°25'44"W, ALONG THE WEST LINE OF SAID PARCEL, 1,984.02 FEET TO THE SOUTHWEST CORNER OF SAID PARCEL; THENCE S89'45'10"E, ALONG THE SOUTH LINE OF SAID PARCEL, 663.48 FEET TO THE SOUTHEAST CORNER OF SAID PARCEL AND THE EAST 1/16TH SECTION CORNER BETWEEN SAID SECTION 3 AND SECTION 10, OF SAID TOWNSHIP AND RANGE; THENCE S00°08'21"W, ALONG THE 1/16TH SECTION LINE. LOCATED WITHIN SAID SECTION 10, 4,725.64 FEET TO A POINT LOCATED ON THE EASTERLY PROJECTION OF THE NORTH LINE OF IRON COUNTY TAX PARCEL D-0537-0002-0001; THENCE S88'28'20"W, ALONG SAID PROJECTION AND THE NORTH LINE OF SAID PARCEL, 227.96 FEET TO THE NORTHWEST CORNER OF SAID PARCEL; THENCE SOO°20'43"E, ALONG THE WEST LINE OF SAID PARCEL, 572.25 FEET TO THE SOUTHWEST CORNER OF SAID PARCEL AND THE SOUTHEASTERN MOST BOUNDARY CORNER OF IRON COUNTY TAX PARCEL D-0537-0002-0000; THENCE ALONG THE BOUNDARY LINE OF SAID PARCEL D-0537-0002-0000 THE FOLLOWING THREE (3) COURSES: S89°44'17"W, 30.00 FEET; THENCE N00°20'43"W, 505.94 FEET; THENCE S89°48'09"W, 736.54 FEET TO THE NORTHWEST CORNER OF IRON COUNTY TAX PARCEL D-0537-0002-0006; THENCE S00°18'01"W, ALONG THE WEST LINE OF SAID PARCEL, 259.19 FEET TO THE SOUTHWEST CORNER OF SAID PARCEL, AND A POINT LOCATED ON THE NORTH LINE OF IRON COUNTY TAX PARCEL D-0537-0002-0002; THENCE S89°48'19"W, ALONG THE NORTH LINE OF SAID PARCEL, 37.62 FEET TO THE NORTHWEST CORNER OF SAID PARCEL; THENCE S00°21'17"E, ALONG THE WEST LINE OF SAID PARCEL AND ITS SOUTHERLY PROJECTION. 283.49 FEET TO A POINT LOCATED ON THE SOUTH LINE OF SAID SECTION 10: SAID SECTION LINE BEING THE ACCEPTED CENTERLINE OF 4800 NORTH STREET (MIDVALLEY ROAD): THENCE S89°48'09"W. ALONG THE SOUTH LINE OF SAID SECTION 10 312.18 FEET TO THE SOUTH QUARTER CORNER OF SAID SECTION 10; THENCE S89'47'11"W. ALONG THE SOUTH LINE OF SAID SECTION 10, 394.50 FEET TO THE SOUTHERLY PROJECTION OF THE WEST LINE OF IRON COUNTY TAX PARCEL D-0534-0004-0000; THENCE DEPARTING SAID SECTION LINE AND RUNNING NO0\*17'58"E, ALONG SAID LINE, 391.32 FEET TO THE NORTHWEST CORNER OF SAID PARCEL; THENCE N89°47'12"E, ALONG THE NORTH LINE OF SAID PARCEL AND ALONG THE NORTH LINE OF IRON COUNTY TAX PARCEL, D-0534-0005-0000, 394.44 FEET TO THE NORTHEAST CORNER OF SAID PARCEL AND A POINT LOCATED ON THE NORTH-SOUTH CENTER SECTION LINE OF SAID SECTION 10; THENCE NOO'18'03"E, ALONG SAID LINE, 2,283.39 FEET TO THE CENTER QUARTER CORNER AND THE SOUTHWEST CORNER OF IRON COUNTY TAX PARCEL D-0534-0002-0019; THENCE S89°59'12"E, ALONG THE EAST-WEST CENTER SECTION LINE OF SAID SECTION 10 AND ALONG THE SOUTH LINE OF SAID PARCEL, 333.13 FEET TO THE SOUTHEAST CORNER OF SAID PARCEL; THENCE NOO°17'58"E, ALONG THE EAST LINE OF SAID PARCEL, 1,337.06 FEET TO THE NORTHEAST CORNER OF SAID PARCEL; THENCE N89°52'31"W, ALONG THE NORTH LINE OF SAID PARCEL, 333.13 FEET TO THE NORTHWEST CORNER OF SAID PARCEL AND A POINT LOCATED ON SAID NORTH-SOUTH CENTER SECTION LINE; THENCE S00°17'58"W. ALONG SAID LINE. 32.68 FEET TO THE NORTHEAST CORNER OF IRON COUNTY TAX PARCEL D-0534-0002-0009-03: THENCE N89°46'05"W. ALONG THE NORTH LINE OF SAID PARCEL AND ALONG THE NORTH LINES OF IRON COUNTY TAX PARCELS D-0534-0002-0009-02 AND D-0534-0002-0009-01. 1.327.84 FEET TO A POINT LOCATED ON THE 1/16TH SECTION LINE; THENCE S00°20'57"W, ALONG SAID LINE, 1,310.09 FEET TO THE CENTERWEST 1/16TH SECTION CORNER; THENCE S00°21'35"W, ALONG THE 1/16TH SECTION LINE, 1,824.27 FEET TO THE EASTERLY PROJECTION OF THE NORTH LINE OF IRON COUNTY TAX PARCEL D-0534-0002-0001-01; THENCE N89 59 08 W, ALONG SAID LINE AND ALONG THE NORTH LINE OF IRON COUNTY TAX PARCEL D-0534-0002-0003, 745.61 FEET TO THE NORTHWEST CORNER OF SAID PARCEL; THENCE S00°26'11"W, ALONG THE WEST LINE OF SAID PARCEL AND ITS SOUTHERLY PROJECTION 858.71 FEET TO A POINT LOCATED ON THE SOUTH LINE OF SAID SECTION 10; THENCE S89°47'11"W, ALONG THE SECTION LINE, 585.07 FEET TO THE SOUTHWEST CORNER OF SAID SECTION 10 AND THE NORTHEAST CORNER OF SECTION 16 OF SAID TOWNSHIP AND RANGE; THENCE N89°28'52"W, ALONG THE NORTH LINE OF SAID SECTION 16, 658.67 FEET TO THE SOUTHERLY PROJECTION OF THE EAST LINE OF IRON COUNTY TAX PARCEL D-0530-0001-0002-01; THENCE NOO'26'44"E. ALONG SAID LINE, 694.16 FEET TO THE NORTHEAST CORNER OF SAID PARCEL; THENCE N89'33'33"W, ALONG THE NORTH LINE OF SAID PARCEL, 312.43 FEET TO THE NORTHWEST CORNER OF SAID PARCEL; THENCE S00°26'44"W, ALONG THE WEST LINE OF SAID PARCEL AND ITS SOUTHERLY PROJECTION, 693.73 FEET TO A POINT LOCATED ON THE SOUTH LINE OF SAID SECTION 16; THENCE N89'28'52"W, ALONG THE SECTION LINE, 398.53 FEET TO A POINT LOCATED ON THE NORTHERLY PROJECTION OF THE WEST RIGHT-OF-WAY LINE OF 2300 WEST STREET; THENCE S00°03'12"E, ALONG SAID PROJECTION, THE WEST RIGHT-OF-WAY LINE OF SAID 2300 WEST STREET, AND THE EAST LINE OF LOTS 1 THRU 6, OF THE HB RANCH MINOR LOT SUBDIVISION, 2,664.35 FEET TO THE SOUTHEAST CORNER OF SAID LOT 6 OF SAID SUBDIVISION, AND A POINT LOCATED ON THE NORTH LINE OF SUNRISE MEADOWS SUBDIVISION, UNIT 1; SAID POINT ALSO BEING LOCATED ON THE EAST-WEST CENTER SECTION LINE OF SAID SECTION 16; THENCE S89°25'30"E, ALONG THE SECTION LINE, NORTH LINE OF SAID SUNRISE MEADOWS, UNIT 1, AND THE RIGHT-OF-WAY LINE OF SAID 2300 WEST STREET, 14.11 FEET TO THE NORTHEAST CORNER OF LOT 1, OF SAID UNIT 1; THENCE DEPARTING SAID SECTION LINE AND RUNNING SOO 06'26"E, ALONG THE WEST LINE OF SAID 2300 WEST STREET, AND THE EAST LINE OF SAID LOT 1, 233.18 FEET TO A CURVE TO THE RIGHT, HAVING A RADIUS OF 25.00 FEET, AND A CENTRAL ANGLE OF 90°20'06"; THENCE SOUTHWESTERLY ALONG SAID CURVE, 39.42 FEET TO A POINT LOCATED ON THE SOUTH LINE OF SAID LOT 1, AND THE NORTH RIGHT-OF-WAY LINE OF 4375 NORTH STREET; THENCE N89'46'13"W, ALONG SAID RIGHT-OF-WAY LINE, AND ALONG THE SOUTH LINE OF SAID LOT 1, AND ALONG THE SOUTH LINE OF LOT 2 OF SAID UNIT 1, 374.85 FEET TO THE SOUTHWEST CORNER OF SAID LOT 2; THENCE

DEPARTING SAID RIGHT-OF-WAY LINE AND RUNNING NOO\*06'26"W, ALONG THE WEST LINE OF SAID LOT 2, 260.74 FEET TO THE NORTHWEST CORNER OF SAID LOT 2, THE NORTHEAST CORNER OF SUNRISE MEADOWS, PHASE 2, A POINT LOCATED ON SAID EAST-WEST CENTER SECTION LINE, AND A POINT LOCATED ON THE SOUTH LINE OF SAID HB RANCH MINOR LOT SUBDIVISION; THENCE N89°25'30"W, ALONG SAID LINES, AND ALONG THE NORTH LINE OF SAID SUNRISE MEADOWS, PHASE 2, 890.70 FEET TO THE CENTER QUARTER CORNER OF SAID SECTION 16. THE NORTHWEST CORNER OF SAID SUNRISE MEADOWS. PHASE 2. AND THE SOUTHWEST CORNER OF SAID HB RANCH MINOR LOT SUBDIVISION; THENCE NOO\*11'45"E, ALONG THE NORTH-SOUTH CENTER SECTION LINE, AND ALONG THE WEST LINE OF SAID HB RANCH AND ITS NORTHERLY PROJECTION, 2,663.00 FEET TO THE SOUTH QUARTER CORNER OF SECTION 9, OF SAID TOWNSHIP AND RANGE; THENCE S89°28'52"E. ALONG THE SECTION LINE, 737.55 FEET TO THE SOUTHERLY PROJECTION OF THE WEST LINE OF LOT 11, OF THE RANCHO BONITA SUBDIVISION, PHASE 1; THENCE DEPARTING SAID SECTION LINE AND RUNNING NOO\*30'08"E, ALONG SAID PROJECTION AND ALONG THE WEST LINE OF SAID 11, AND ALONG THE WEST LINE OF LOT 10 OF SAID PHASE 1, 353.63 FEET TO THE NORTHWEST CORNER OF SAID LOT 10; THENCE S89'31'48"E, ALONG THE NORTH LINE OF SAID LOT 10, 162.50 FEET TO THE NORTHEAST CORNER OF SAID LOT 10; SAID POINT ALSO BEING LOCATED ON THE WEST RIGHT-OF-WAY LINE OF 2350 WEST STREET; THENCE ALONG THE 2350 WEST STREET RIGHT-OF-WAY, AND ALONG THE LOT LINES OF LOTS 10, 11, 2, 3, AND 6, THE FOLLOWING SIX (6) COURSES: S00°30'08"W, 83.75 FEET TO A CURVE TO THE RIGHT, HAVING A RADIUS OF 15.00 FEET, AND A CENTRAL ANGLE OF 52°01'12"; THENCE SOUTHWESTERLY ALONG SAID CURVE, 13.62 FEET TO A REVERSE CURVE TO THE LEFT HAVING A RADIUS OF 50.00 FEET, AND A CENTRAL ANGLE OF 284°02'17"; THENCE EASTERLY, ALONG SAID CURVE, 247.87 FEET TO A REVERSE CURVE TO THE RIGHT HAVING A RADIUS OF 15.00 FEET, AND A CENTRAL ANGLE OF 52°01'12"; THENCE NORTHWESTERLY, ALONG SAID CURVE, 13.62 FEET; THENCE NOO°30'08"E, 203.79 FEET TO A CURVE TO THE RIGHT, HAVING A RADIUS OF 15.00 FEET, AND A CENTRAL ANGLE OF 89°58'04"; THENCE NORTHEASTERLY ALONG SAID CURVE, 23.55 FEET TO A POINT LOCATED ON THE SOUTH RIGHT-OF-WAY LINE OF 4875 NORTH STREET, AND A POINT LOCATED ON THE NORTH LINE OF SAID LOT 6; THENCE S89°31'48"E, ALONG SAID RIGHT-OF-WAY LINE, ALONG THE NORTH LINE OF SAID LOT 6, AND A LOT THE NORTH LINE OF LOT 5 OF SAID PHASE 1, 277.41 FEET TO A CURVE TO THE RIGHT. HAVING A RADIUS OF 35.00 FEET. AND A CENTRAL ANGLE OF 89°36'51": THENCE SOUTHEASTERLY ALONG SAID CURVE. 54.74 FEET TO A POINT LOCATED ON THE EAST LINE OF SAID LOT 5, AND A POINT LOCATED ON THE WEST RIGHT-OF-WAY LINE OF SAID 2300 WEST STREET; THENCE DEPARTING SAID LINES AND RUNNING S89°54'29"E, 75.01 FEET TO A POINT LOCATED ON THE EAST RIGHT-OF-WAY LINE OF SAID 2300 WEST STREET; THENCE NOO'03'50"E, ALONG SAID RIGHT-OF-WAY LINE, 1,589.74 FEET TO THE NORTHWEST CORNER OF D-0530-0002-0001; THENCE S89\*34'59"E, ALONG THE NORTH LINE OF SAID PARCEL, 636.48 FEET TO THE NORTHWEST CORNER OF IRON COUNTY TAX PARCEL D-0530-0002-0003; THENCE ALONG THE WESTERLY LINES OF SAID PARCEL AND ALONG THE WESTERLY LINES OF IRON COUNTY TAX PARCEL D-0530-0002-0004 THE FOLLOWING SEVEN (7) COURSES: S00°26'10"W, 152.42 FEET TO A NON—TANGENT CURVE TO THE RIGHT, HAVING A RADIUS OF 50.00 FEET, AND A CENTRAL ANGLE OF 130°47'36". (RADIAL LINE BEARS SO0°26'10"W); THENCE SOUTHEASTERLY ALONG SAID CURVE, 114.14 FEET TO A REVERSE CURVE TO THE LEFT HAVING A RADIUS OF 20.00 FEET, AND A CENTRAL ANGLE OF 40°47'36": THENCE SOUTHERLY, ALONG SAID CURVE, 14.24 FEET; THENCE SOO°26'10"W, 174.53 FEET TO A CURVE TO THE LEFT, HAVING A RADIUS OF 20.00 FEET, AND A CENTRAL ANGLE OF 40°47'36": THENCE SOUTHERLY ALONG SAID CURVE, 14.24 FEET TO A REVERSE CURVE TO THE RIGHT HAVING A RADIUS OF 50.00 FEET. AND A CENTRAL ANGLE OF 130'47'36"; THENCE SOUTHWESTERLY, ALONG SAID CURVE, 114.14 FEET; THENCE SOO'26'10"W, 152.43 FEET TO THE SOUTHWEST CORNER OF SAID PARCEL

CURVE TO THE RIGHT, HAVING A RADIUS OF 25.00 FEET, AND A CENTRAL ANGLE OF 89°43'59"; THENCE NORTHWESTERLY ALONG SAID CURVE, 39.15 FEET; THENCE NO0°07'47"E, ALONG THE WEST LINE OF SAID LOT, 277.36 FEET TO THE NORTHWEST CORNER OF SAID LOT AND A POINT LOCATED ON SAID EAST-WEST CENTER SECTION LINE; THENCE S89'37'18"E, ALONG SAID LINE 3.47 FEET MORE OR LESS TO THE SOUTHWEST CORNER OF RIDING ACRES MINOR SUBDIVISION, PHASE 1; THENCE NOO'47'36"E, ALONG THE EAST RIGHT-OF-WAY LINE OF SAID 2300 WEST STREET AND THE WEST LINE OF SAID RIDING ACRES, PHASE 1 AND THE WEST LINE OF SAID RIDING ACRES, MINOR SUBDIVISION, PHASE 2, 2,358.12 FEET TO A POINT LOCATED ON THE EASTERLY PROJECTION OF THE SOUTH RIGHT-OF-WAY LINE OF 5550 NORTH STREET; THENCE DEPARTING SAID 2300 WEST STREET RIGHT-OF-WAY LINE AND RUNNING N89°41'16"W, ALONG SAID PROJECTION AND SAID 5550 NORTH STREET RIGHT-OF-WAY LINE, 1,765.13 FEET TO A POINT LOCATED ON THE SOUTHERLY PROJECTION OF THE WEST LINE OF LOT 8, OF THE HIDDEN VALLEY RANCHOS SUBDIVISION; THENCE DEPARTING SAID RIGHT-OF-WAY LINE AND RUNNING NOO\*31'58"E, ALONG SAID PROJECTION AND THE WEST LINE OF SAID LOT 8, 356.40 FEET TO AN ANGLE POINT IN SAID LINE; THENCE NOO\*46'11"E, 106.07 FEET TO THE NORTHWEST CORNER OF SAID LOT 8; THENCE S89°40'27"E, ALONG THE NORTH LINE OF SAID LOT 8, AND LONG THE NORTH LINE OF LOTS 9 AND 10, OF SAID SUBDIVISION AND THEIR EASTERLY PROJECTION, 1,760.97 FEET TO A POINT LOCATED ON THE EAST RIGHT-OF-WAY LINE OF SAID 2300 WEST STREET; THENCE NO1\*15'16"E, ALONG SAID RIGHT-OF-WAY LINE, 3,088.94 FEET TO THE P.C. OF LOT 4, MOUNTAIN VALLEY RANCHES SUBDIVISION AND A TO A CURVE TO THE RIGHT, HAVING A RADIUS OF 20.00 FEET, AND A CENTRAL ANGLE OF 89°01'24"; THENCE NORTHEASTERLY ALONG SAID CURVE, 31.08 FEET; THENCE S89°43'22"E, ALONG THE NORTH LINE OF SAID LOT 4, 284.95 FEET TO THE NORTHEAST CORNER OF SAID LOT 4; THENCE SO1°16'37"W, ALONG THE EAST LINE OF SAID LOT 4, 729.07 FEET TO THE NORTHWEST CORNER OF LOT 9, OF SAID SUBDIVISION; THENCE S89°43'20"E, ALONG THE NORTH LINE OF LOT 4 AND ALONG THE NORTH LINE OF LOT 10 AND ITS EASTERLY PROJECTION, 674.99 FEET TO A POINT LOCATED ON THE EAST RIGHT-OF-WAY LINE OF 2150 WEST STREET AND THE WEST LINE OF LOT 11; THENCE NO1\*19'19"E, ALONG SAID LINES, 128.96 FEET TO THE NORTHWEST CORNER OF SAID LOT 11 AND A POINT LOCATED ON THE EAST WEST CENTER SECTION LINE OF SECTION 4, OF SAID TOWNSHIP AND RANGE; THENCE S89'38'29"E, ALONG THE NORTH LINE OF SAID LOT 11, AND THE

L	LINE T	ABLE	LINE TABLE				
LNE	LENGTH	DIRECTION	LINE	LENGTH	DIRECTION		
L1	227.96	S88°28'20"W	L18	83.75	S0°30'08"W		
L2	572.25	S0°20'43"E	L19	203.79	N0°30'08"E		
L3	30.00'	S89°44'17"W	L20	277.41'	S89°31'48"E		
L4	505.94	N0°20'43"W	L21	75.01'	S89*54'29"E		
L5	736.54	S89°48'09"W	L22	2.86'	S89°37'18"E		
L6	259.19	S0°18'01"W	L23	356.40'	S0°31'58"W		
L7	37.62'	S89°48'19"W	L24	106.07	S0°46'11"W		
L8	283.49	S0°21′17"E	L26	636.48	S89*34'59"E		
L9	312.18'	S89°48'09"W	L27	152.42'	S0°26'10"W		
L10	14.11'	S89°25'30"E	L28	174.53'	S0°26'10"W		
L11	233.18'	S0°06'26"E	L29	152.43'	S0°26'10"W		
L12	374.85	N89°46'13"W	L30	302.44	S0°23'12"W		
L13	260.74	N0°06'26"W	L31	612.49	N89°36'12"W		
L14	890.70'	N89°25'30"W	L32	277.36'	N0°07'47"E		
L15	737.55	S89°28'52"E	L33	3.47'	S89°37'18"E		
L16	320.63	N0°29'57"E	L34	284.95	S89°43'22"E		
L17	162.50	S89°31'48"E	L35	128.96	N1°19'19"E		

CURVE	LENGTH	RADIUS	CHORD DIST.	CHORD BRG.	DELTA
C1	39.42	25.00'	35.46°	S45°03'41"W	90°20′13″
C2	13.62'	15.00'	13.16'	S26°30'53"W	52*01'28"
C3	247.87'	50.00'	61.54	N89°29'32"W	284°02'17'
C4	13.62'	15.00'	13.15'	N25°30'16"W	52*00'49"
C5	23.55	15.00'	21.21'	N45°29'10"E	89*58'04"
C6	54.74	35.00'	49.33'	S44°43'29"E	89*36'38"
<i>C7</i>	228.27	50.00'	75.71'	N89*33'28"W	261°34'27'
C8	14.24'	20.00'	13.94'	S20°49'58"W	40°47'36"
C9	14.24'	20.00'	13.94'	S19*57'38"E	40°47′36″
C10	228.27'	50.00'	75.71'	S89°34'13"E	261°34'27'
C11	31.08'	20.00'	28.04	S45°45'58"W	89*01'24"

Ш

Ш

DATE: 1-21-2022 SCALE: 1"=600'

JOB NO.

SHEET NO:

BEGINNING AT THE WEST QUARTER CORNER OF SECTION 3, TOWNSHIP 35 SOUTH, RANGE 11 WEST, OF THE SALT LAKE BASE AND MERIDIAN; SAID POINT ALSO BEING LOCATED ON THE SOUTH RIGHT-OF-WAY LINE OF 6000 NORTH STREET; THENCE S01°20'40"W, ALONG THE SECTION LINE, 1,983.71 FEET TO THE SOUTHWEST CORNER OF IRON COUNTY TAX PARCEL D-0495-0006-0000; THENCE S89°46'16"E, ALONG THE SOUTH LINE OF SAID PARCEL, 1,327.03 FEET TO THE SOUTHEAST CORNER OF SAID PARCEL; THENCE N01°23'20"E, ALONG THE EAST LINE OF SAID PARCEL AND ALONG THE EAST LINE OF IRON COUNTY TAX PARCELS D-0495-0005-0000 AND D-0495-0002-0000, 1,983.89 FEET TO A POINT LOCATED ON SAID EAST-WEST CENTER SECTION LINE, AND THE SOUTH RIGHT-OF-WAY LINE OF SAID 6000 NORTH STREET; THENCE S89°46'40"E, ALONG SAID LINES, 1,328.55 FEET TO THE CENTER QUARTER CORNER OF SAID SECTION 3; THENCE S89°45'52"E, ALONG THE EAST-WEST CENTER SECTION LINE, AND SAID RIGHT-OF-WAY LINE AND ITS EASTERLY PROJECTION, 1,327.12 FEET TO THE CENTEREAST 1/16TH SECTION CORNER; THENCE S01°25'51"W, ALONG THE 1/16TH SECTION LINE, 661.37 FEET TO A POINT LOCATED ON IRON COUNTY TAX PARCEL D-0488-0490-0494-497; THENCE N89°45'41"W, ALONG SAID LINE, 663.54 FEET TO THE NORTHWEST CORNER OF SAID PARCEL; THENCE S01°25'44"W, ALONG THE WEST LINE OF SAID PARCEL, 1,984.02 FEET TO THE SOUTHWEST CORNER OF SAID PARCEL; THENCE S89°45'10"E, ALONG THE SOUTH LINE OF SAID PARCEL, 663.48 FEET TO THE SOUTHEAST CORNER OF SAID PARCEL AND THE EAST 1/16TH SECTION CORNER BETWEEN SAID SECTION 3 AND SECTION 10, OF SAID TOWNSHIP AND RANGE; THENCE S00°08'21"W, ALONG THE 1/16TH SECTION LINE. LOCATED WITHIN SAID SECTION 10, 4,725.64 FEET TO A POINT LOCATED ON THE EASTERLY PROJECTION OF THE NORTH LINE OF IRON COUNTY TAX PARCEL D-0537-0002-0001; THENCE S88°28'20"W, ALONG SAID PROJECTION AND THE NORTH LINE OF SAID PARCEL, 227.96 FEET TO THE NORTHWEST CORNER OF SAID PARCEL; THENCE S00°20'43"E, ALONG THE WEST LINE OF SAID PARCEL, 572.25 FEET TO THE SOUTHWEST CORNER OF SAID PARCEL AND THE SOUTHEASTERN MOST BOUNDARY CORNER OF IRON COUNTY TAX PARCEL D-0537-0002-0000; THENCE ALONG THE BOUNDARY LINE OF SAID PARCEL D-0537-0002-0000 THE FOLLOWING THREE (3) COURSES: S89°44'17"W, 30.00 FEET; THENCE N00°20'43"W, 505.94 FEET; THENCE S89°48'09"W, 736.54 FEET TO THE NORTHWEST CORNER OF IRON COUNTY TAX PARCEL D-0537-0002-0006; THENCE S00°18'01"W, ALONG THE WEST LINE OF SAID PARCEL, 259.19 FEET TO THE SOUTHWEST CORNER OF SAID PARCEL. AND A POINT LOCATED ON THE NORTH LINE OF IRON COUNTY TAX PARCEL D-0537-0002-0002; THENCE S89°48'19"W, ALONG THE NORTH LINE OF SAID PARCEL, 37.62 FEET TO THE NORTHWEST CORNER OF SAID PARCEL; THENCE S00°21'17"E, ALONG THE WEST LINE OF SAID PARCEL AND ITS SOUTHERLY PROJECTION, 283.49 FEET TO A POINT LOCATED ON THE SOUTH LINE OF SAID SECTION 10; SAID SECTION LINE BEING THE ACCEPTED CENTERLINE OF 4800 NORTH STREET (MIDVALLEY ROAD); THENCE S89°48'09"W, ALONG THE SOUTH LINE OF SAID SECTION 10, 312.18 FEET TO THE SOUTH QUARTER CORNER OF SAID SECTION 10; THENCE S89°47'11"W, ALONG THE SOUTH LINE OF SAID SECTION 10, 394.50 FEET TO THE SOUTHERLY PROJECTION OF THE WEST LINE OF IRON COUNTY TAX PARCEL D-0534-0004-0000: THENCE DEPARTING SAID SECTION LINE

AND RUNNING N00°17'58"E, ALONG SAID LINE, 391.32 FEET TO THE NORTHWEST CORNER OF SAID PARCEL; THENCE N89°47'12"E, ALONG THE NORTH LINE OF SAID PARCEL AND ALONG THE NORTH LINE OF IRON COUNTY TAX PARCEL, D-0534-0005-0000, 394.44 FEET TO THE NORTHEAST CORNER OF SAID PARCEL AND A POINT LOCATED ON THE NORTH-SOUTH CENTER SECTION LINE OF SAID SECTION 10; THENCE N00°18'03"E, ALONG SAID LINE, 2,283.39 FEET TO THE CENTER OUARTER CORNER AND THE SOUTHWEST CORNER OF IRON COUNTY TAX PARCEL D-0534-0002-0019; THENCE S89°59'12"E, ALONG THE EAST-WEST CENTER SECTION LINE OF SAID SECTION 10 AND ALONG THE SOUTH LINE OF SAID PARCEL, 333.13 FEET TO THE SOUTHEAST CORNER OF SAID PARCEL; THENCE N00°17'58"E, ALONG THE EAST LINE OF SAID PARCEL, 1,337.06 FEET TO THE NORTHEAST CORNER OF SAID PARCEL; THENCE N89°52'31"W, ALONG THE NORTH LINE OF SAID PARCEL, 333.13 FEET TO THE NORTHWEST CORNER OF SAID PARCEL AND A POINT LOCATED ON SAID NORTH-SOUTH CENTER SECTION LINE; THENCE S00°17'58"W, ALONG SAID LINE, 32.68 FEET TO THE NORTHEAST CORNER OF IRON COUNTY TAX PARCEL D-0534-0002-0009-03; THENCE N89°46'05"W, ALONG THE NORTH LINE OF SAID PARCEL AND ALONG THE NORTH LINES OF IRON COUNTY TAX PARCELS D-0534-0002-0009-02 AND D-0534-0002-0009-01, 1,327.84 FEET TO A POINT LOCATED ON THE 1/16TH SECTION LINE; THENCE S00°20'57"W, ALONG SAID LINE, 1,310.09 FEET TO THE CENTERWEST 1/16TH SECTION CORNER; THENCE S00°21'35"W, ALONG THE 1/16TH SECTION LINE, 1,824.27 FEET TO THE EASTERLY PROJECTION OF THE NORTH LINE OF IRON COUNTY TAX PARCEL D-0534-0002-0001-01; THENCE N89°59'08"W, ALONG SAID LINE AND ALONG THE NORTH LINE OF IRON COUNTY TAX PARCEL D-0534-0002-0003, 745.61 FEET TO THE NORTHWEST CORNER OF SAID PARCEL; THENCE S00°26'11"W, ALONG THE WEST LINE OF SAID PARCEL AND ITS SOUTHERLY PROJECTION 858.71 FEET TO A POINT LOCATED ON THE SOUTH LINE OF SAID SECTION 10; THENCE S89°47'11"W, ALONG THE SECTION LINE, 585.07 FEET TO THE SOUTHWEST CORNER OF SAID SECTION 10 AND THE NORTHEAST CORNER OF SECTION 16 OF SAID TOWNSHIP AND RANGE; THENCE N89°28'52"W, ALONG THE NORTH LINE OF SAID SECTION 16, 658.67 FEET TO THE SOUTHERLY PROJECTION OF THE EAST LINE OF IRON COUNTY TAX PARCEL D-0530-0001-0002-01; THENCE N00°26'44"E, ALONG SAID LINE, 694.16 FEET TO THE NORTHEAST CORNER OF SAID PARCEL; THENCE N89°33'33"W, ALONG THE NORTH LINE OF SAID PARCEL, 312.43 FEET TO THE NORTHWEST CORNER OF SAID PARCEL; THENCE S00°26'44"W, ALONG THE WEST LINE OF SAID PARCEL AND ITS SOUTHERLY PROJECTION, 693.73 FEET TO A POINT LOCATED ON THE SOUTH LINE OF SAID SECTION 16; THENCE N89°28'52"W, ALONG THE SECTION LINE, 398.53 FEET TO A POINT LOCATED ON THE NORTHERLY PROJECTION OF THE WEST RIGHT-OF-WAY LINE OF 2300 WEST STREET; THENCE S00°03'12"E, ALONG SAID PROJECTION, THE WEST RIGHT-OF-WAY LINE OF SAID 2300 WEST STREET, AND THE EAST LINE OF LOTS 1 THRU 6, OF THE HB RANCH MINOR LOT SUBDIVISION, 2,664.35 FEET TO THE SOUTHEAST CORNER OF SAID LOT 6 OF SAID SUBDIVISION, AND A POINT LOCATED ON THE NORTH LINE OF SUNRISE MEADOWS SUBDIVISION, UNIT 1: SAID POINT ALSO BEING LOCATED ON THE EAST-WEST CENTER SECTION LINE OF SAID SECTION 16; THENCE S89°25'30"E, ALONG THE SECTION LINE, NORTH LINE OF SAID SUNRISE MEADOWS, UNIT 1, AND THE

RIGHT-OF-WAY LINE OF SAID 2300 WEST STREET, 14.11 FEET TO THE NORTHEAST CORNER OF LOT 1, OF SAID UNIT 1; THENCE DEPARTING SAID SECTION LINE AND RUNNING S00°06'26"E, ALONG THE WEST LINE OF SAID 2300 WEST STREET, AND THE EAST LINE OF SAID LOT 1, 233.18 FEET TO A CURVE TO THE RIGHT, HAVING A RADIUS OF 25.00 FEET, AND A CENTRAL ANGLE OF 90°20'06"; THENCE SOUTHWESTERLY ALONG SAID CURVE, 39.42 FEET TO A POINT LOCATED ON THE SOUTH LINE OF SAID LOT 1, AND THE NORTH RIGHT-OF-WAY LINE OF 4375 NORTH STREET; THENCE N89°46'13"W, ALONG SAID RIGHT-OF-WAY LINE, AND ALONG THE SOUTH LINE OF SAID LOT 1, AND ALONG THE SOUTH LINE OF LOT 2 OF SAID UNIT 1, 374.85 FEET TO THE SOUTHWEST CORNER OF SAID LOT 2; THENCE DEPARTING SAID RIGHT-OF-WAY LINE AND RUNNING N00°06'26"W, ALONG THE WEST LINE OF SAID LOT 2, 260.74 FEET TO THE NORTHWEST CORNER OF SAID LOT 2, THE NORTHEAST CORNER OF SUNRISE MEADOWS, PHASE 2, A POINT LOCATED ON SAID EAST-WEST CENTER SECTION LINE, AND A POINT LOCATED ON THE SOUTH LINE OF SAID HB RANCH MINOR LOT SUBDIVISION; THENCE N89°25'30"W, ALONG SAID LINES, AND ALONG THE NORTH LINE OF SAID SUNRISE MEADOWS, PHASE 2, 890.70 FEET TO THE CENTER OUARTER CORNER OF SAID SECTION 16, THE NORTHWEST CORNER OF SAID SUNRISE MEADOWS, PHASE 2, AND THE SOUTHWEST CORNER OF SAID HB RANCH MINOR LOT SUBDIVISION; THENCE N00°11'45"E, ALONG THE NORTH-SOUTH CENTER SECTION LINE, AND ALONG THE WEST LINE OF SAID HB RANCH AND ITS NORTHERLY PROJECTION, 2,663.00 FEET TO THE SOUTH QUARTER CORNER OF SECTION 9, OF SAID TOWNSHIP AND RANGE; THENCE S89°28'52"E, ALONG THE SECTION LINE, 737.55 FEET TO THE SOUTHERLY PROJECTION OF THE WEST LINE OF LOT 11, OF THE RANCHO BONITA SUBDIVISION, PHASE 1; THENCE DEPARTING SAID SECTION LINE AND RUNNING N00°30'08"E, ALONG SAID PROJECTION AND ALONG THE WEST LINE OF SAID 11, AND ALONG THE WEST LINE OF LOT 10 OF SAID PHASE 1, 353.63 FEET TO THE NORTHWEST CORNER OF SAID LOT 10; THENCE S89°31'48"E, ALONG THE NORTH LINE OF SAID LOT 10, 162.50 FEET TO THE NORTHEAST CORNER OF SAID LOT 10; SAID POINT ALSO BEING LOCATED ON THE WEST RIGHT-OF-WAY LINE OF 2350 WEST STREET; THENCE ALONG THE 2350 WEST STREET RIGHT-OF-WAY, AND ALONG THE LOT LINES OF LOTS 10, 11, 2, 3, AND 6, THE FOLLOWING SIX (6) COURSES: S00°30'08"W, 83.75 FEET TO A CURVE TO THE RIGHT, HAVING A RADIUS OF 15.00 FEET, AND A CENTRAL ANGLE OF 52°01'12"; THENCE SOUTHWESTERLY ALONG SAID CURVE, 13.62 FEET TO A REVERSE CURVE TO THE LEFT HAVING A RADIUS OF 50.00 FEET, AND A CENTRAL ANGLE OF 284°02'17"; THENCE EASTERLY, ALONG SAID CURVE, 247.87 FEET TO A REVERSE CURVE TO THE RIGHT HAVING A RADIUS OF 15.00 FEET, AND A CENTRAL ANGLE OF 52°01'12"; THENCE NORTHWESTERLY, ALONG SAID CURVE, 13.62 FEET; THENCE N00°30'08"E, 203.79 FEET TO A CURVE TO THE RIGHT, HAVING A RADIUS OF 15.00 FEET, AND A CENTRAL ANGLE OF 89°58'04"; THENCE NORTHEASTERLY ALONG SAID CURVE, 23.55 FEET TO A POINT LOCATED ON THE SOUTH RIGHT-OF-WAY LINE OF 4875 NORTH STREET, AND A POINT LOCATED ON THE NORTH LINE OF SAID LOT 6; THENCE S89°31'48"E, ALONG SAID RIGHT-OF-WAY LINE, ALONG THE NORTH LINE OF SAID LOT 6, AND A LOT THE NORTH LINE OF LOT 5 OF SAID PHASE 1, 277.41 FEET TO A CURVE TO THE RIGHT, HAVING A

RADIUS OF 35.00 FEET, AND A CENTRAL ANGLE OF 89°36'51": THENCE SOUTHEASTERLY ALONG SAID CURVE, 54.74 FEET TO A POINT LOCATED ON THE EAST LINE OF SAID LOT 5, AND A POINT LOCATED ON THE WEST RIGHT-OF-WAY LINE OF SAID 2300 WEST STREET; THENCE DEPARTING SAID LINES AND RUNNING S89°54'29"E, 75.01 FEET TO A POINT LOCATED ON THE EAST RIGHT-OF-WAY LINE OF SAID 2300 WEST STREET; THENCE N00°03'50"E, ALONG SAID RIGHT-OF-WAY LINE, 1,589.74 FEET TO THE NORTHWEST CORNER OF D-0530-0002-0001; THENCE S89°34'59"E, ALONG THE NORTH LINE OF SAID PARCEL, 636.48 FEET TO THE NORTHWEST CORNER OF IRON COUNTY TAX PARCEL D-0530-0002-0003; THENCE ALONG THE WESTERLY LINES OF SAID PARCEL AND ALONG THE WESTERLY LINES OF IRON COUNTY TAX PARCEL D-0530-0002-0004 THE FOLLOWING SEVEN (7) COURSES: S00°26'10"W, 152.42 FEET TO A NON-TANGENT CURVE TO THE RIGHT, HAVING A RADIUS OF 50.00 FEET, AND A CENTRAL ANGLE OF 130°47'36". (RADIAL LINE BEARS S00°26'10"W); THENCE SOUTHEASTERLY ALONG SAID CURVE, 114.14 FEET TO A REVERSE CURVE TO THE LEFT HAVING A RADIUS OF 20.00 FEET, AND A CENTRAL ANGLE OF 40°47'36"; THENCE SOUTHERLY, ALONG SAID CURVE, 14.24 FEET; THENCE S00°26'10"W, 174.53 FEET TO A CURVE TO THE LEFT, HAVING A RADIUS OF 20.00 FEET, AND A CENTRAL ANGLE OF 40°47'36"; THENCE SOUTHERLY ALONG SAID CURVE, 14.24 FEET TO A REVERSE CURVE TO THE RIGHT HAVING A RADIUS OF 50.00 FEET, AND A CENTRAL ANGLE OF 130°47'36"; THENCE SOUTHWESTERLY, ALONG SAID CURVE, 114.14 FEET; THENCE S00°26'10"W, 152.43 FEET TO THE SOUTHWEST CORNER OF SAID PARCEL D-0530-0002-0004; THENCE S89°32'38"E, ALONG THE SOUTH LINE OF SAID PARCEL, 655.13 FEET TO THE SOUTHEAST CORNER OF SAID PARCEL AND A POINT LOCATED ON THE EAST LINE OF SECTION 9, OF SAID TOWNSHIP AND RANGE; THENCE N00°25'11"E, ALONG THE SECTION LINE, 1,342.72 FEET TO THE EAST QUARTER CORNER OF SAID SECTION 9; THENCE N89°37'18"W, ALONG THE EAST-WEST CENTER SECTION LINE, 656.35 FEET TO THE NORTHEAST CORNER OF LOT 1, OF THE WHITE SUBDIVISION; THENCE S00°23'18"W, ALONG THE EAST LINE OF SAID LOT, 302.44 FEET TO THE SOUTHEAST CORNER OF SAID LOT; THENCE N89°36'12"W, ALONG THE SOUTH LINE OF SAID LOT, 612.49 FEET TO A CURVE TO THE RIGHT, HAVING A RADIUS OF 25.00 FEET, AND A CENTRAL ANGLE OF 89°43'59"; THENCE NORTHWESTERLY ALONG SAID CURVE, 39.15 FEET; THENCE N00°07'47"E, ALONG THE WEST LINE OF SAID LOT, 277.36 FEET TO THE NORTHWEST CORNER OF SAID LOT AND A POINT LOCATED ON SAID EAST-WEST CENTER SECTION LINE; THENCE S89°37'18"E, ALONG SAID LINE 3.47 FEET MORE OR LESS TO THE SOUTHWEST CORNER OF RIDING ACRES MINOR SUBDIVISION, PHASE 1; THENCE N00°47'36"E, ALONG THE EAST RIGHT-OF-WAY LINE OF SAID 2300 WEST STREET AND THE WEST LINE OF SAID RIDING ACRES, PHASE 1 AND THE WEST LINE OF SAID RIDING ACRES, MINOR SUBDIVISION, PHASE 2, 2,358.12 FEET TO A POINT LOCATED ON THE EASTERLY PROJECTION OF THE SOUTH RIGHT-OF-WAY LINE OF 5550 NORTH STREET; THENCE DEPARTING SAID 2300 WEST STREET RIGHT-OF-WAY LINE AND RUNNING N89°41'16"W, ALONG SAID PROJECTION AND SAID 5550 NORTH STREET RIGHT-OF-WAY LINE, 1,765.13 FEET TO A POINT LOCATED ON THE SOUTHERLY PROJECTION OF THE WEST LINE OF LOT 8, OF THE HIDDEN VALLEY RANCHOS SUBDIVISION: THENCE DEPARTING SAID RIGHT-OF-WAY LINE AND RUNNING

N00°31'58"E, ALONG SAID PROJECTION AND THE WEST LINE OF SAID LOT 8, 356.40 FEET TO AN ANGLE POINT IN SAID LINE; THENCE N00°46'11"E, 106.07 FEET TO THE NORTHWEST CORNER OF SAID LOT 8; THENCE S89°40'27"E, ALONG THE NORTH LINE OF SAID LOT 8, AND LONG THE NORTH LINE OF LOTS 9 AND 10, OF SAID SUBDIVISION AND THEIR EASTERLY PROJECTION, 1,760.97 FEET TO A POINT LOCATED ON THE EAST RIGHT-OF-WAY LINE OF SAID 2300 WEST STREET; THENCE N01°15'16"E, ALONG SAID RIGHT-OF-WAY LINE, 3,088.94 FEET TO THE P.C. OF LOT 4, MOUNTAIN VALLEY RANCHES SUBDIVISION AND A TO A CURVE TO THE RIGHT, HAVING A RADIUS OF 20.00 FEET, AND A CENTRAL ANGLE OF 89°01'24"; THENCE NORTHEASTERLY ALONG SAID CURVE, 31.08 FEET; THENCE S89°43'22"E, ALONG THE NORTH LINE OF SAID LOT 4, 284.95 FEET TO THE NORTHEAST CORNER OF SAID LOT 4; THENCE S01°16'37"W, ALONG THE EAST LINE OF SAID LOT 4, 729.07 FEET TO THE NORTHWEST CORNER OF LOT 9, OF SAID SUBDIVISION; THENCE S89°43'20"E, ALONG THE NORTH LINE OF LOT 4 AND ALONG THE NORTH LINE OF LOT 10 AND ITS EASTERLY PROJECTION, 674.99 FEET TO A POINT LOCATED ON THE EAST RIGHT-OF-WAY LINE OF 2150 WEST STREET AND THE WEST LINE OF LOT 11; THENCE N01°19'19"E, ALONG SAID LINES, 128.96 FEET TO THE NORTHWEST CORNER OF SAID LOT 11 AND A POINT LOCATED ON THE EAST WEST CENTER SECTION LINE OF SECTION 4, OF SAID TOWNSHIP AND RANGE; THENCE S89°38'29"E, ALONG THE NORTH LINE OF SAID LOT 11, AND THE SECTION LINE, 304.76 FEET TO THE POINT OF BEGINNING. CONTAINING 798.69 ACRES.

Taxable Value Review (obtain from County Assessor)						
Original Taxable Value	\$21,918,910.00					
After Exclusions	\$16,723,155.00					
D-0506-0008-0000	\$353,190	Added				
D-0506-0009-0000	\$307,580	Added				
D-0506-0010-0000	\$325,930	Added				
D-0506-0011-0000	\$347,300	Added				
D-0506-0013-0000	\$368,145	Added				
D-0506-0014-0000	\$390,480	Added				
D-1214-0012-000A	\$480,660	Added				
D-1214-0012-000B	\$332,955	Added				
D-0506-0004-0000	\$359,605	Added				
D-0495-0005-0000	\$137,480	Removed				
Total Added	\$3,265,845					
Newly Removed	\$137,480					
Total Net Change	\$3,128,365					
New Taxable Value after all Exclusions and Additions						
After Exclusions	\$16,723,155					
Total Net Change	\$3,128,365					
Total Taxable Value	\$19,851,520					
* Less than original, does not exceed 20% growth threshold						